


A004
1
ROOF PLAN
3/16" = 1'-0"

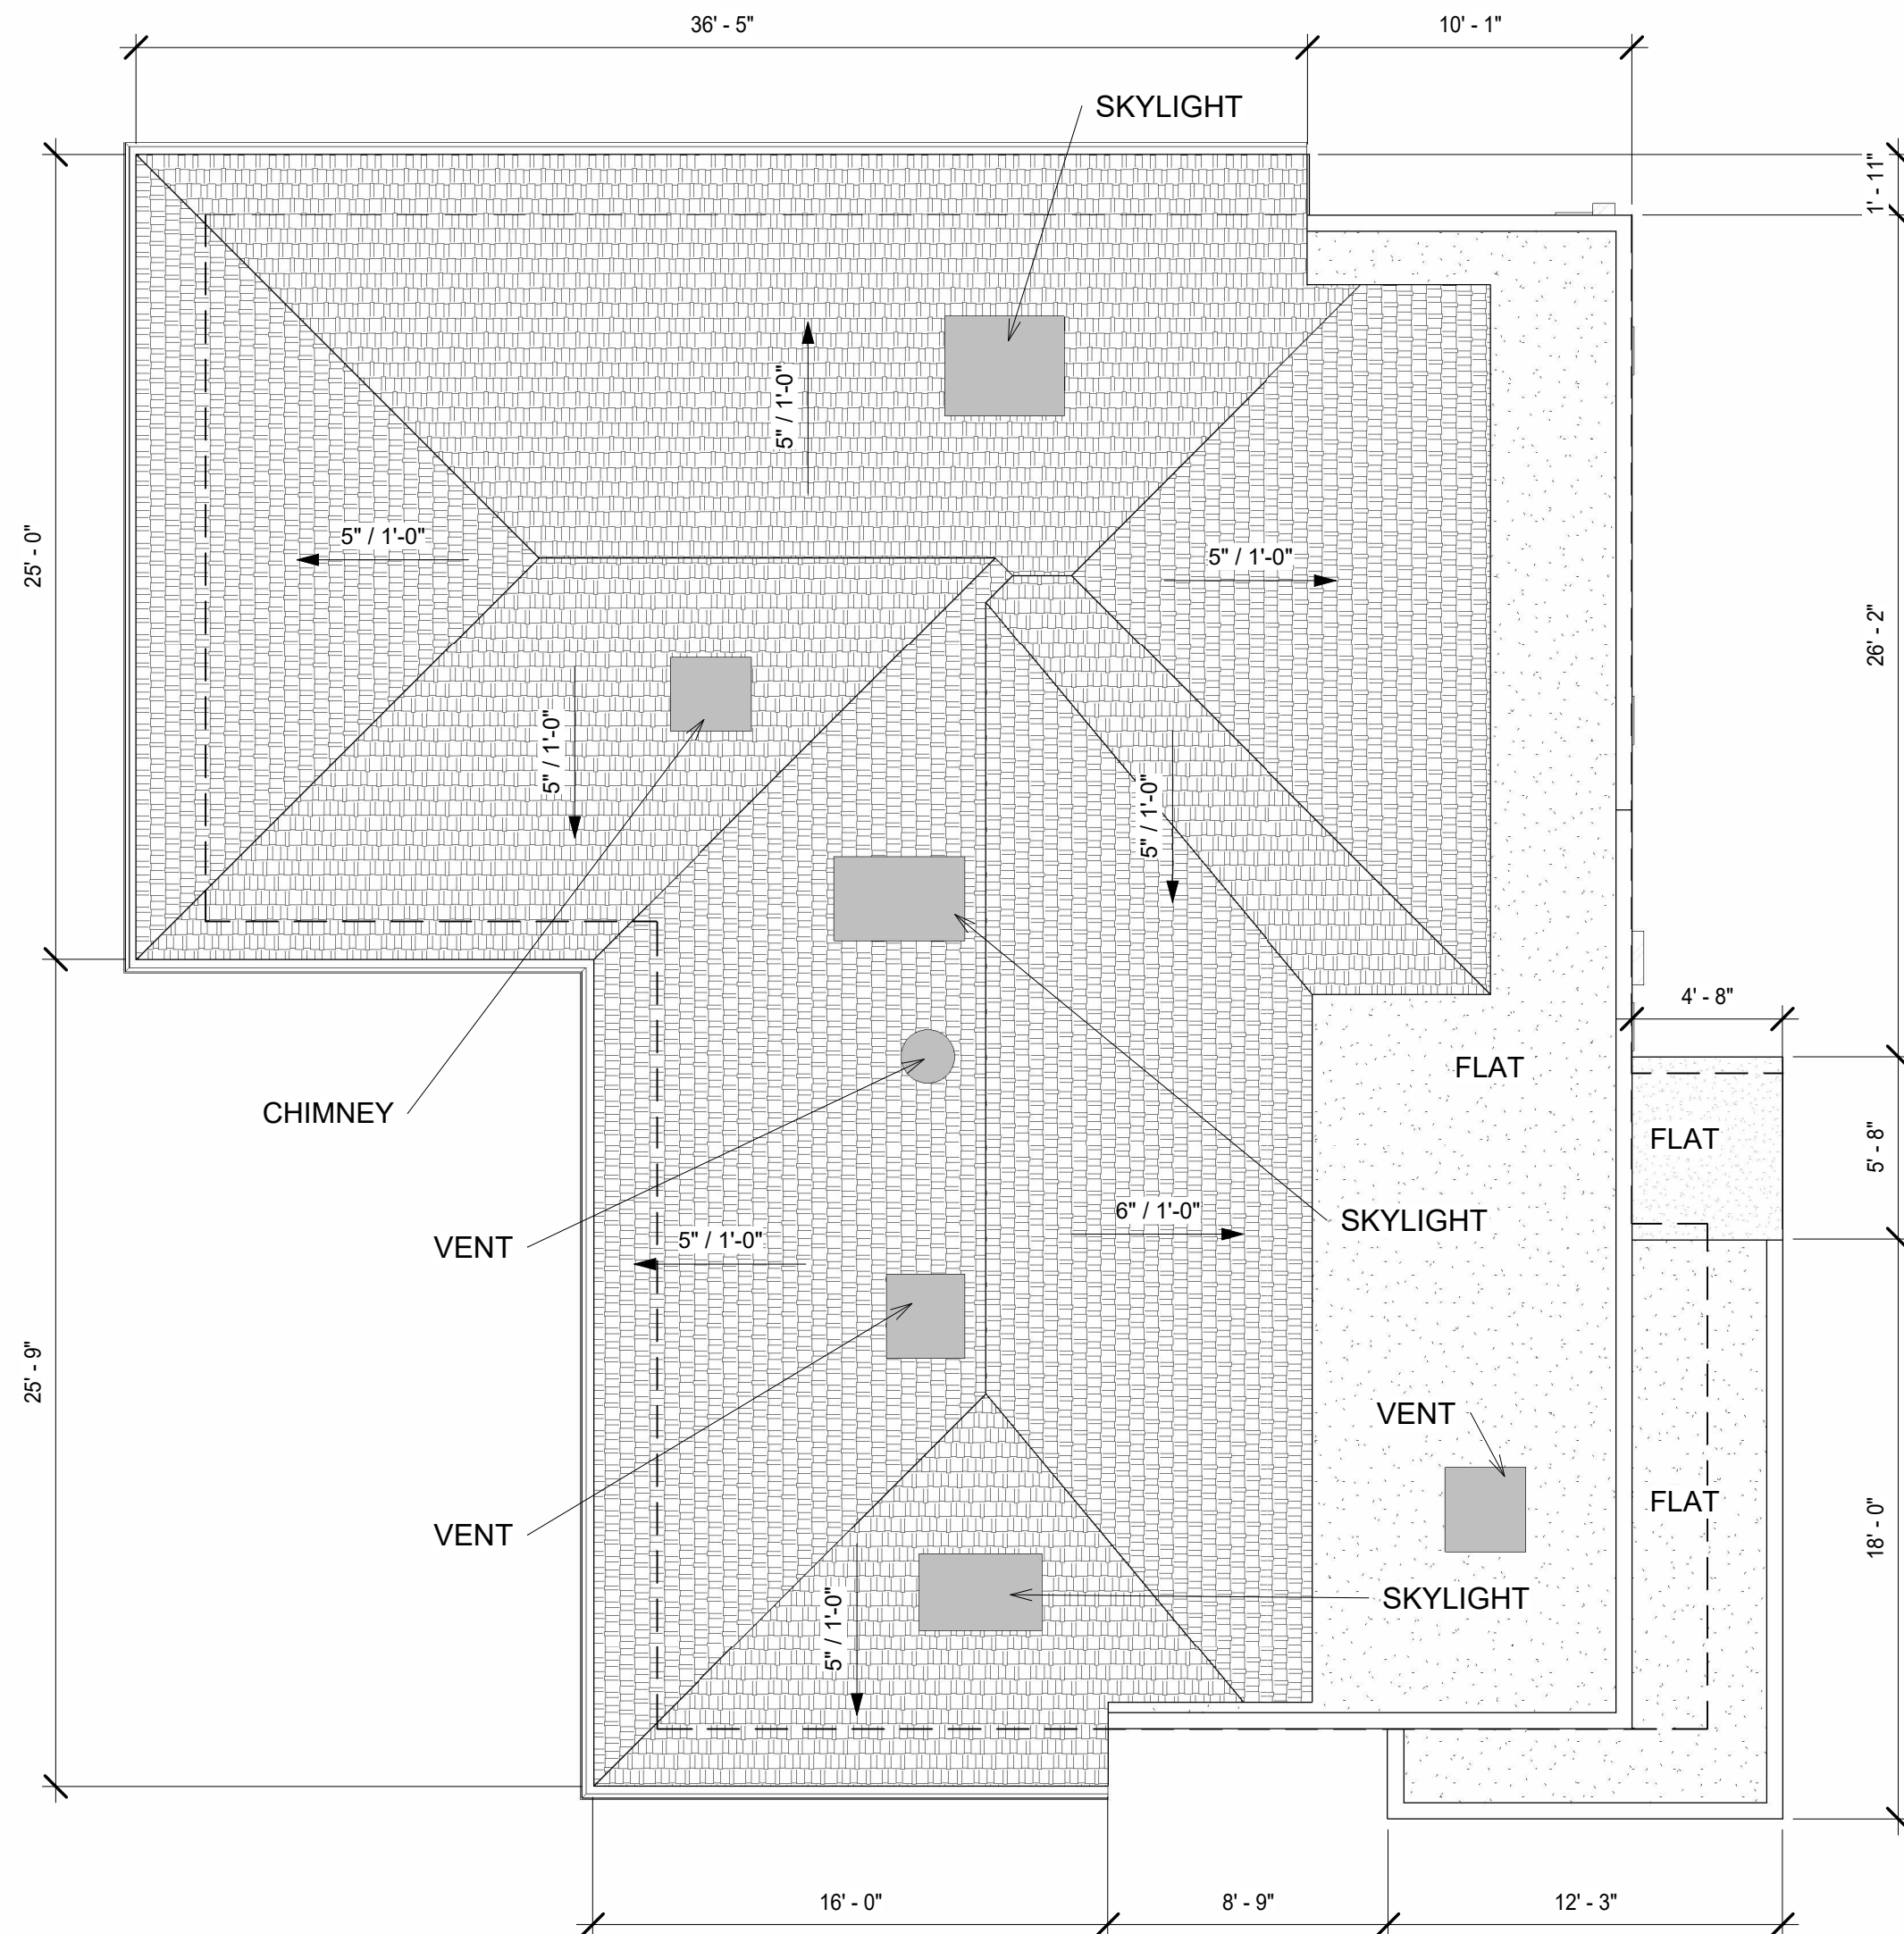

PROJECT DESCRIPTION

CONTACT INFO

PROJECT DATA

ADDRESS:
12213 LAWLER ST - LOS ANGELES CA 90066
AIN: 4248-016-015

AREA TABULATIONS

EXISTING LOT SIZE: 5.760 SQFT
EXISTING BUILDING: 1.833,42 SQFT
EXISTING GARAGE: 218.4 SQFT

NOTES

Total Roof Area: 2,525 sqft
Pitched Roof Area: 1,999 sqft
Flat Roof Area: 525 sqft
Two Story Area: 0 sqft
Two Layer Area: 0 sqft
Predominant Pitch: 5/12
Predominant Pitch Area: 1,999 sqft

DRAWING SET

ROOF PLAN

SHEET INDEX:

A000 COVER SHEET
A001 SITE PLAN
A002 1ST FLOOR PLAN
A003 SIDE VIEW ELEVATIONS
A004 ROOF PLAN