



NORTH ELEVATION

A003
1
3/16" = 1'-0"

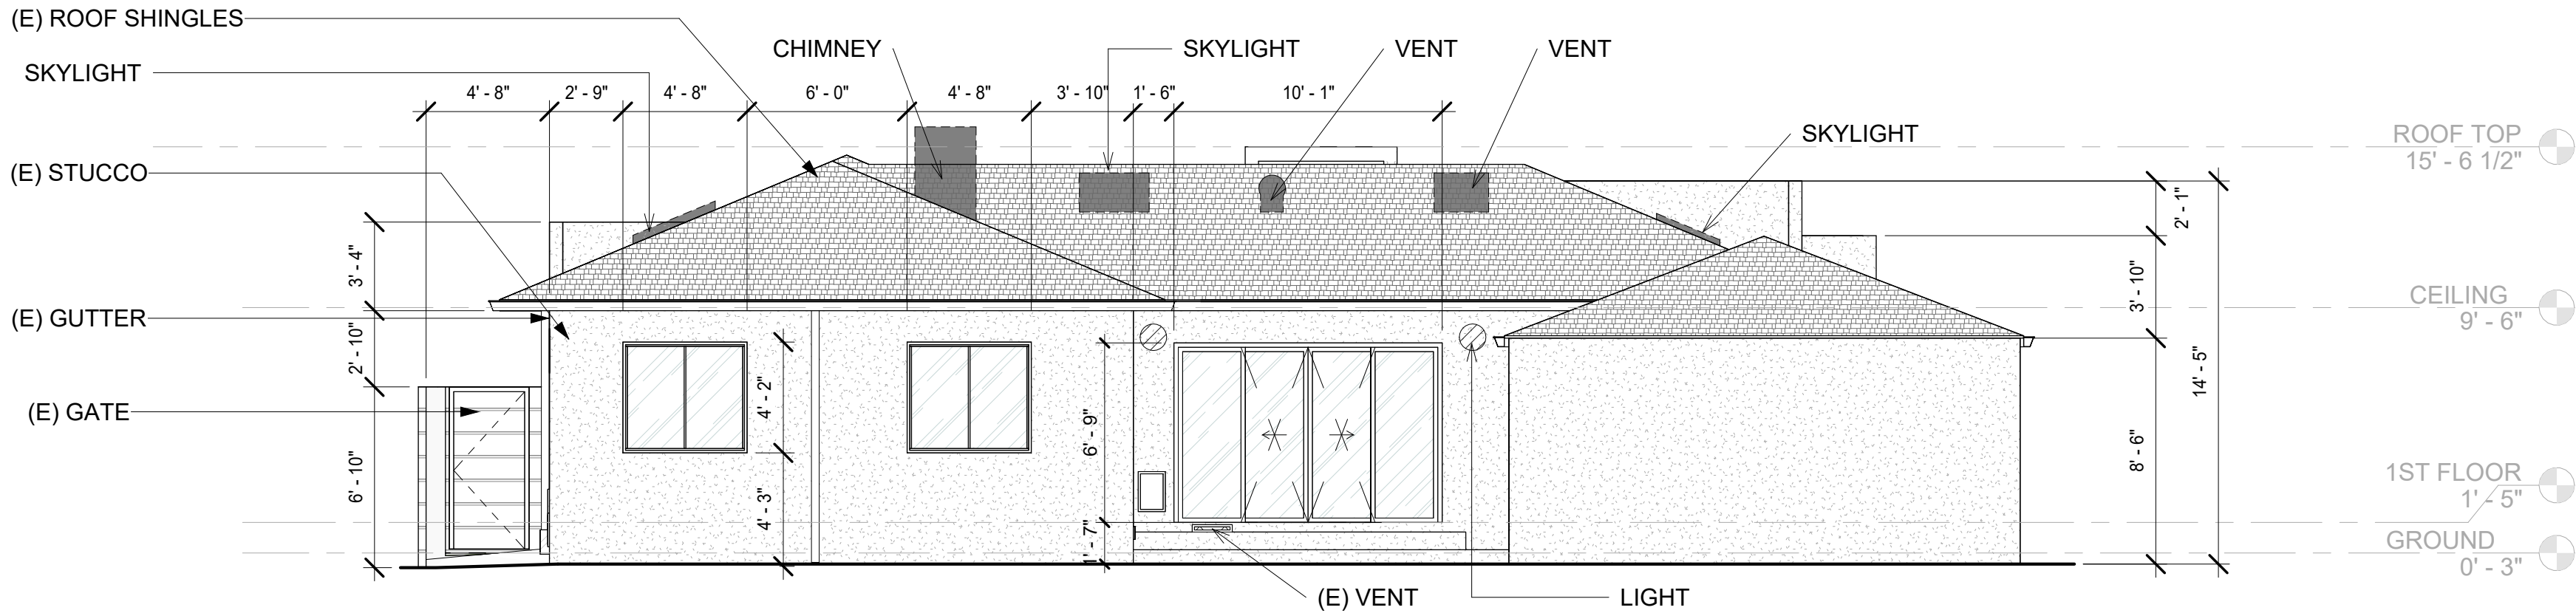


WEST ELEVATION

A003
2
3/16" = 1'-0"

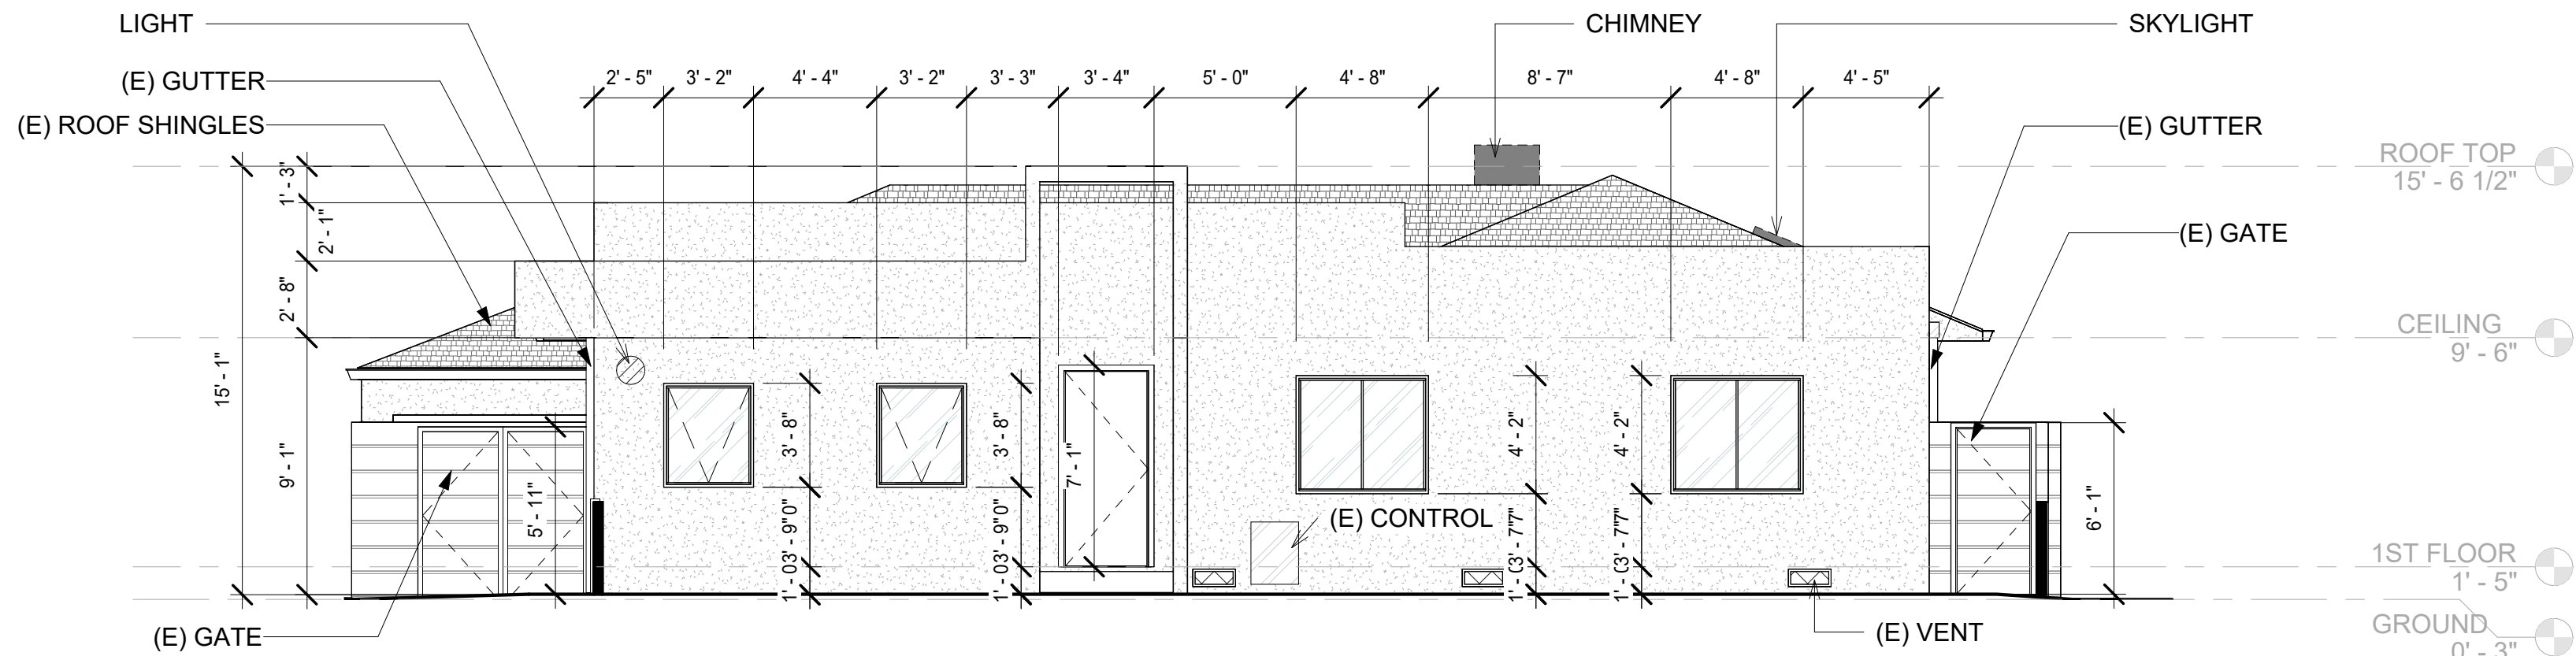

EAST ELEVATION

A003
3
3/16" = 1'-0"

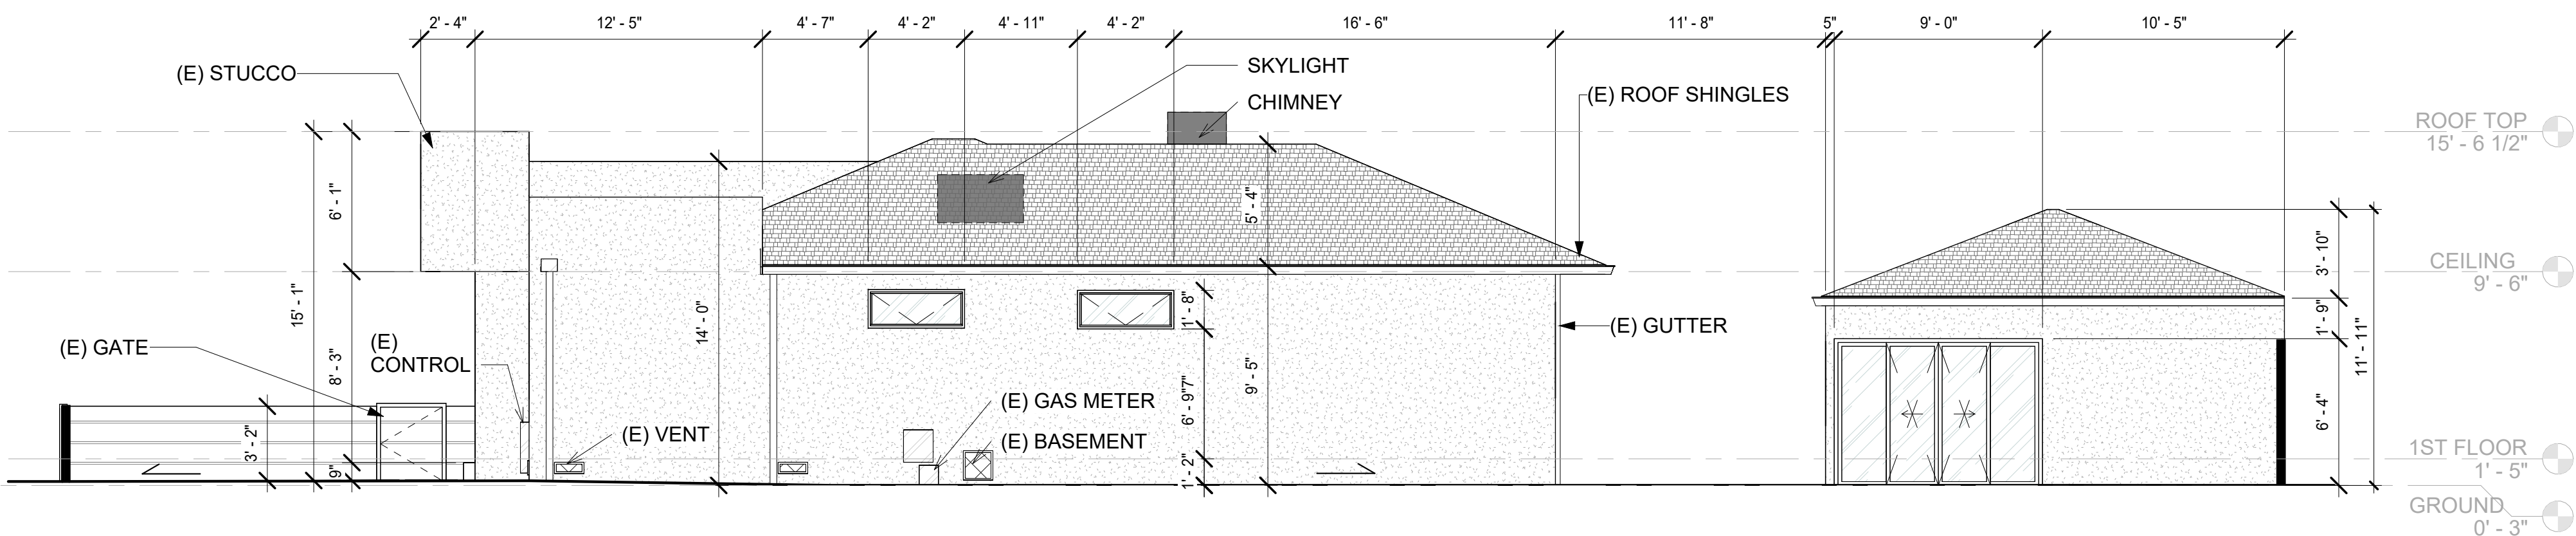

SOUTH ELEVATION

A003
4
3/16" = 1'-0"

PROJECT DESCRIPTION

CONTACT INFO

PROJECT DATA

ADDRESS:
12213 LAWLER ST - LOS ANGELES CA 90066
AIN: 4248-016-015

AREA TABULATIONS

EXISTING LOT SIZE: 5.760 SQFT
EXISTING BUILDING: 1.833,42 SQFT
EXISTING GARAGE: 218.4 SQFT

NOTES

DRAWING SET

SIDE VIEW ELEVATIONS

SHEET INDEX:

- A000 COVER SHEET
- A001 SITE PLAN
- A002 1ST FLOOR PLAN
- A003 SIDE VIEW ELEVATIONS
- A004 ROOF PLAN