

PROJECT DESCRIPTION

CONTACT INFO

PROJECT DATA

ADDRESS:
3143 HUTTON DR - LOS ANGELES CA 90210


AIN: 4385-024-017

AREA TABULATIONS

EXISTING LOT SIZE: 15.040 SQFT
EXISTING BUILDING: 3.419 SQFT
EXISTING GARAGE: 427 SQFT

The square footage may vary; the contractor needs to verify for accuracy.

VICINITY MAP

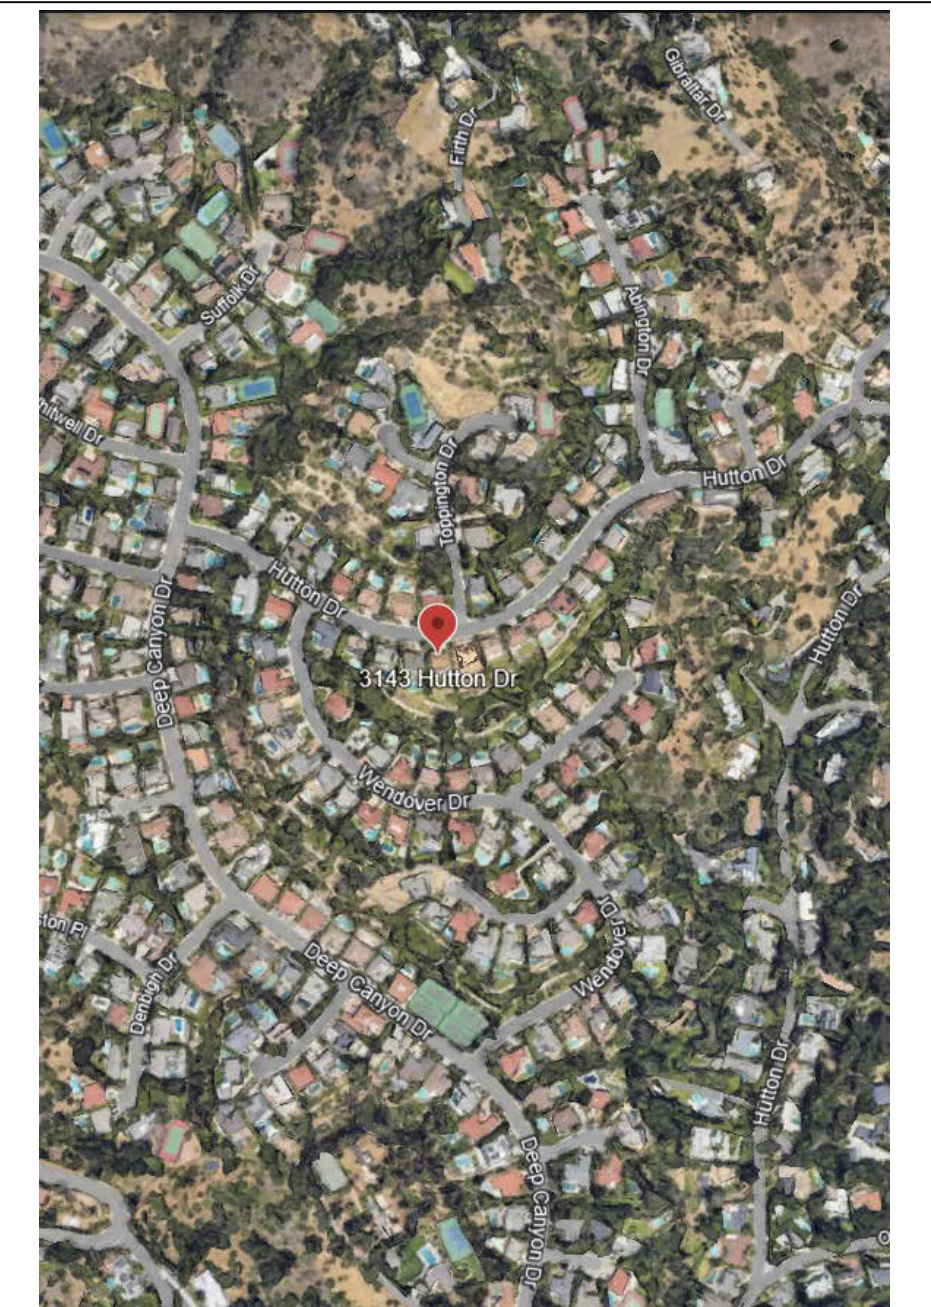


DRAWING SET

SIDE VIEW ELEVATIONS


SHEET INDEX:

A000 COVER SHEET
A001 SITEPLAN
A002 LEVEL 1 - FLOOR PLAN
A003 LEVEL 2 - FLOOR PLAN
A004 SIDE VIEW ELEVATIONS


A005 ROOF PLAN

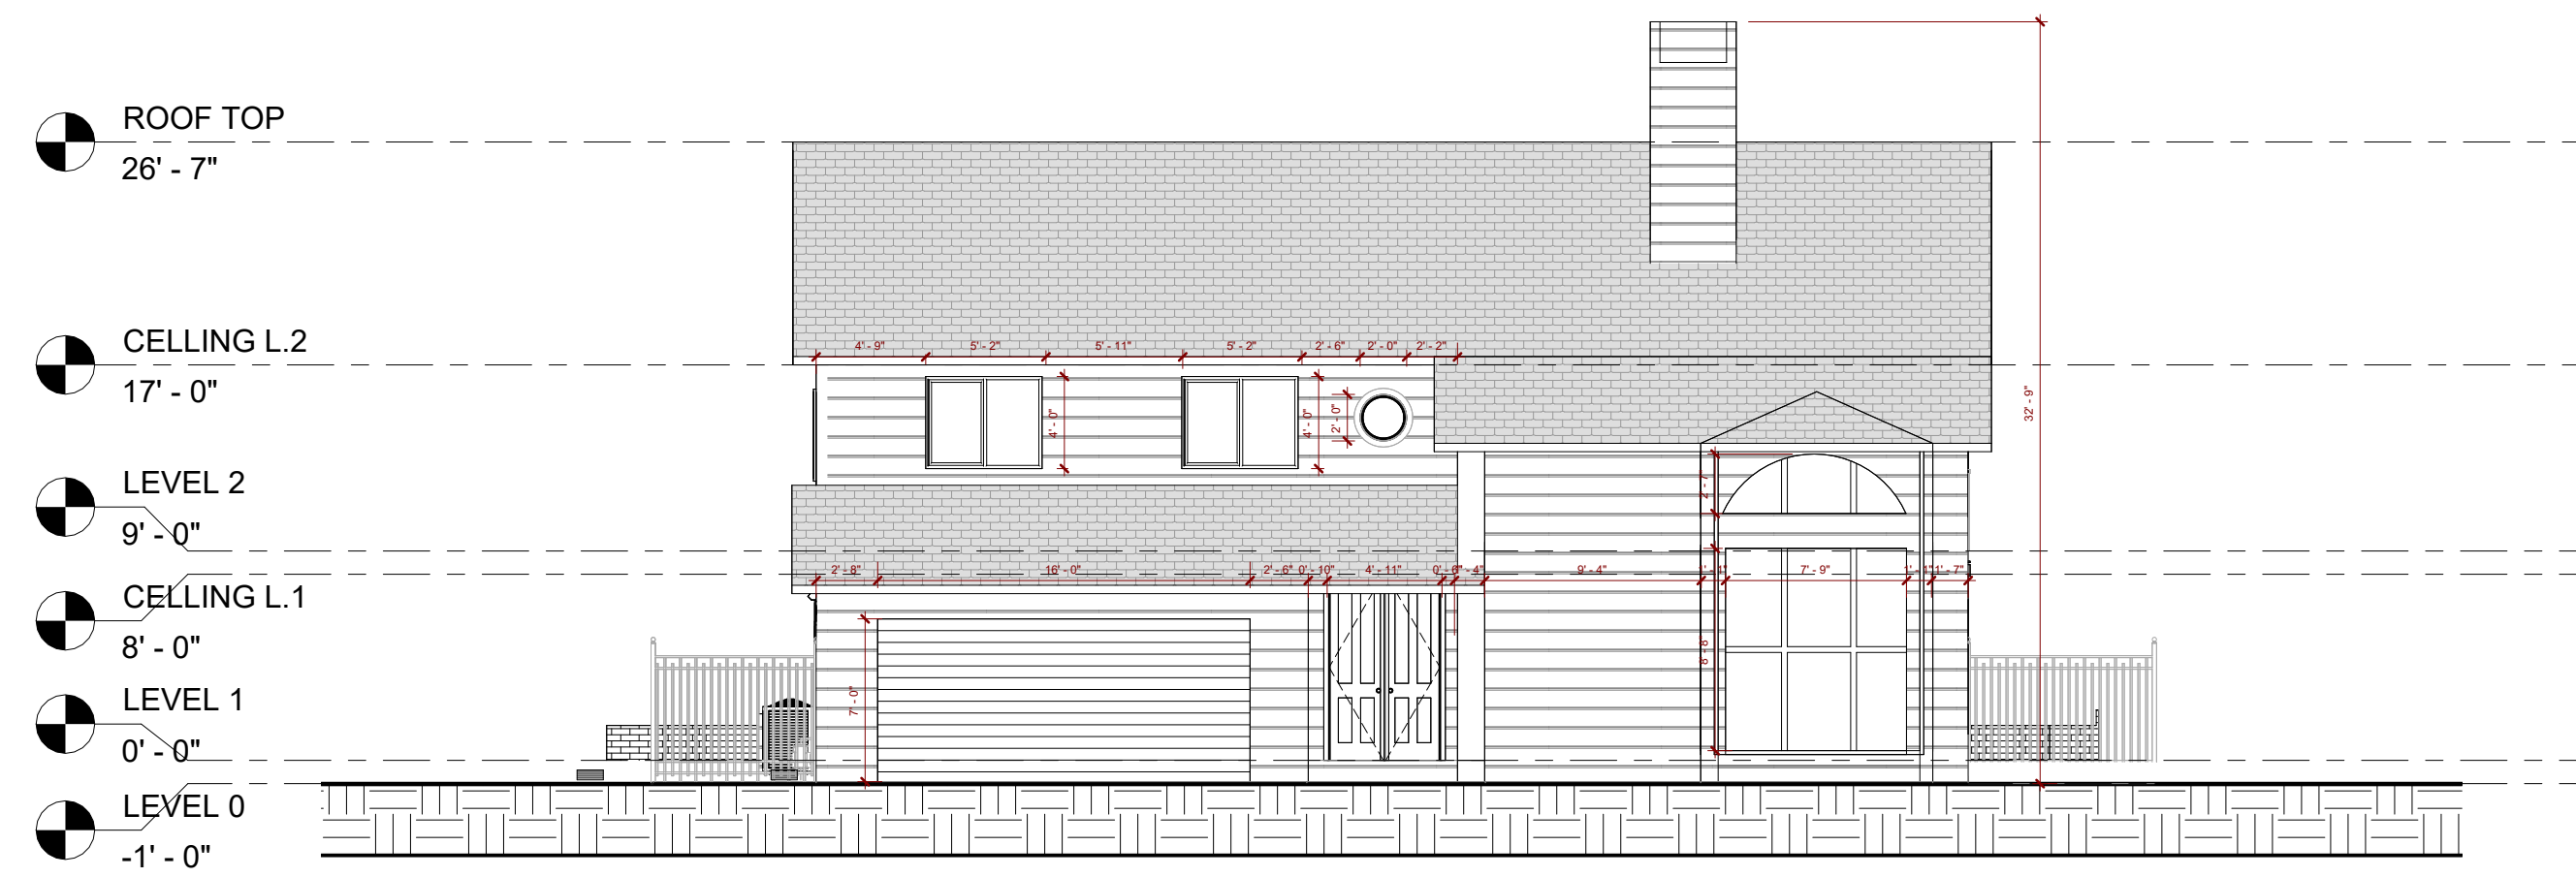


④ *North*
 $1/8'' = 1'-0''$

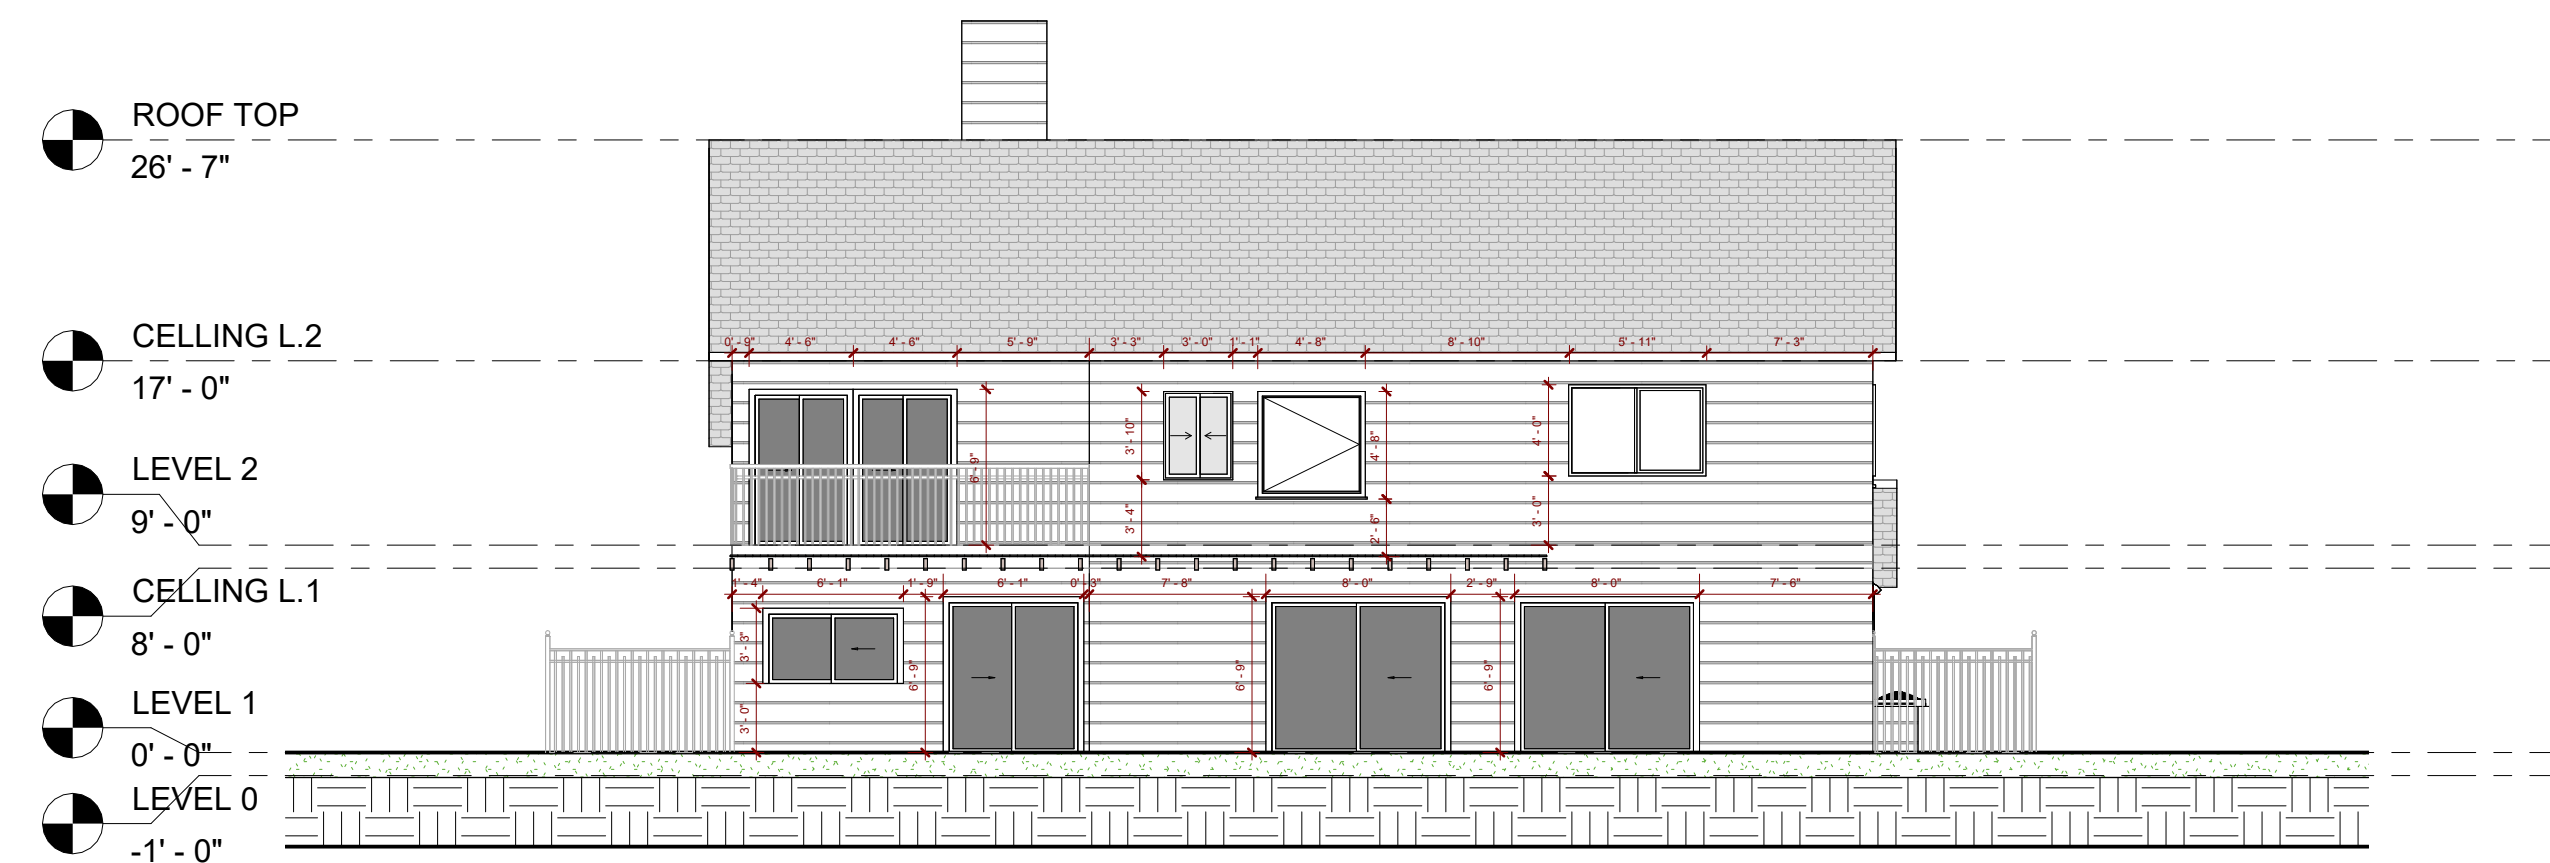

3 *South*
1 : 100

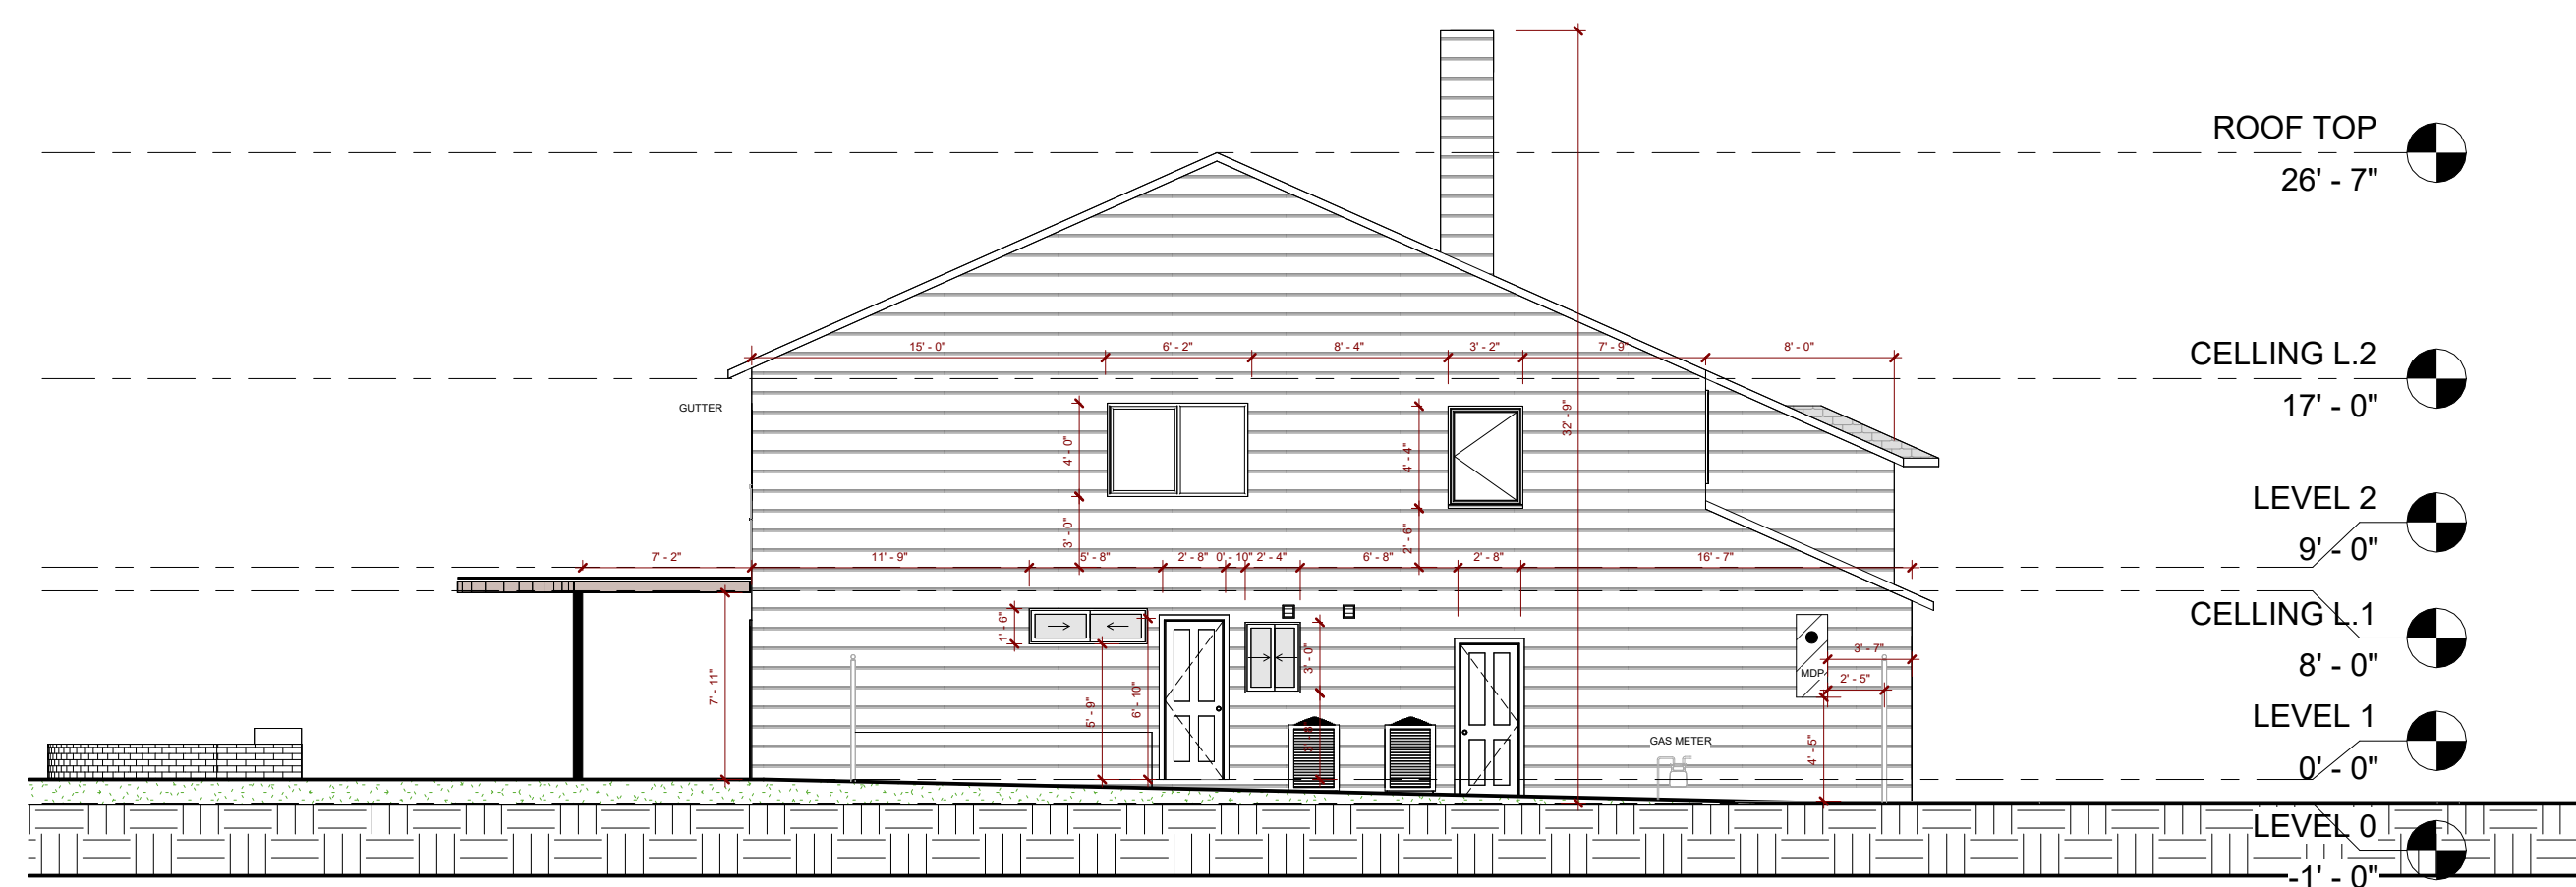

① *East*
 $1/8'' = 1'-0''$

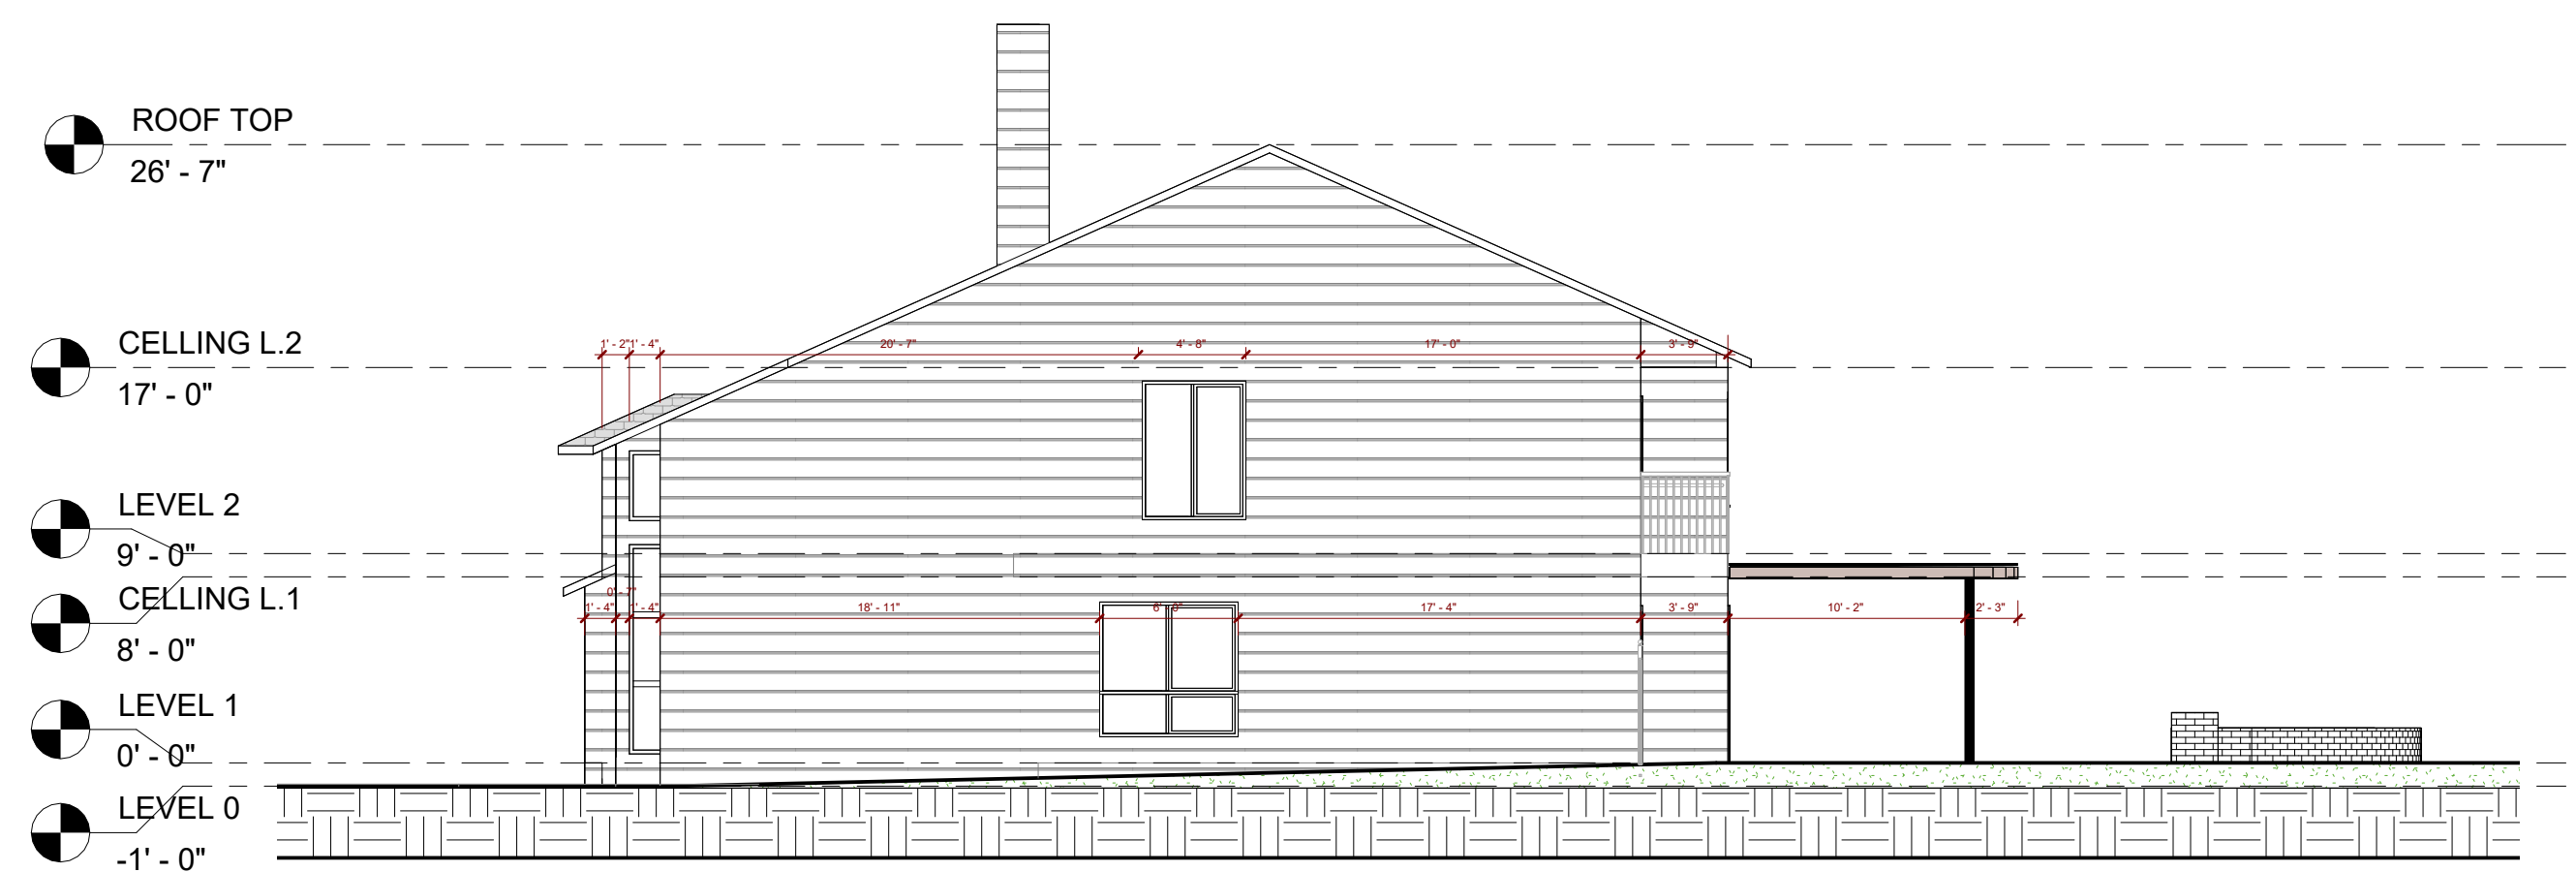

② West
1/8" = 1'-0"