


1 NORTH FACADE
1/4" = 1'-0"

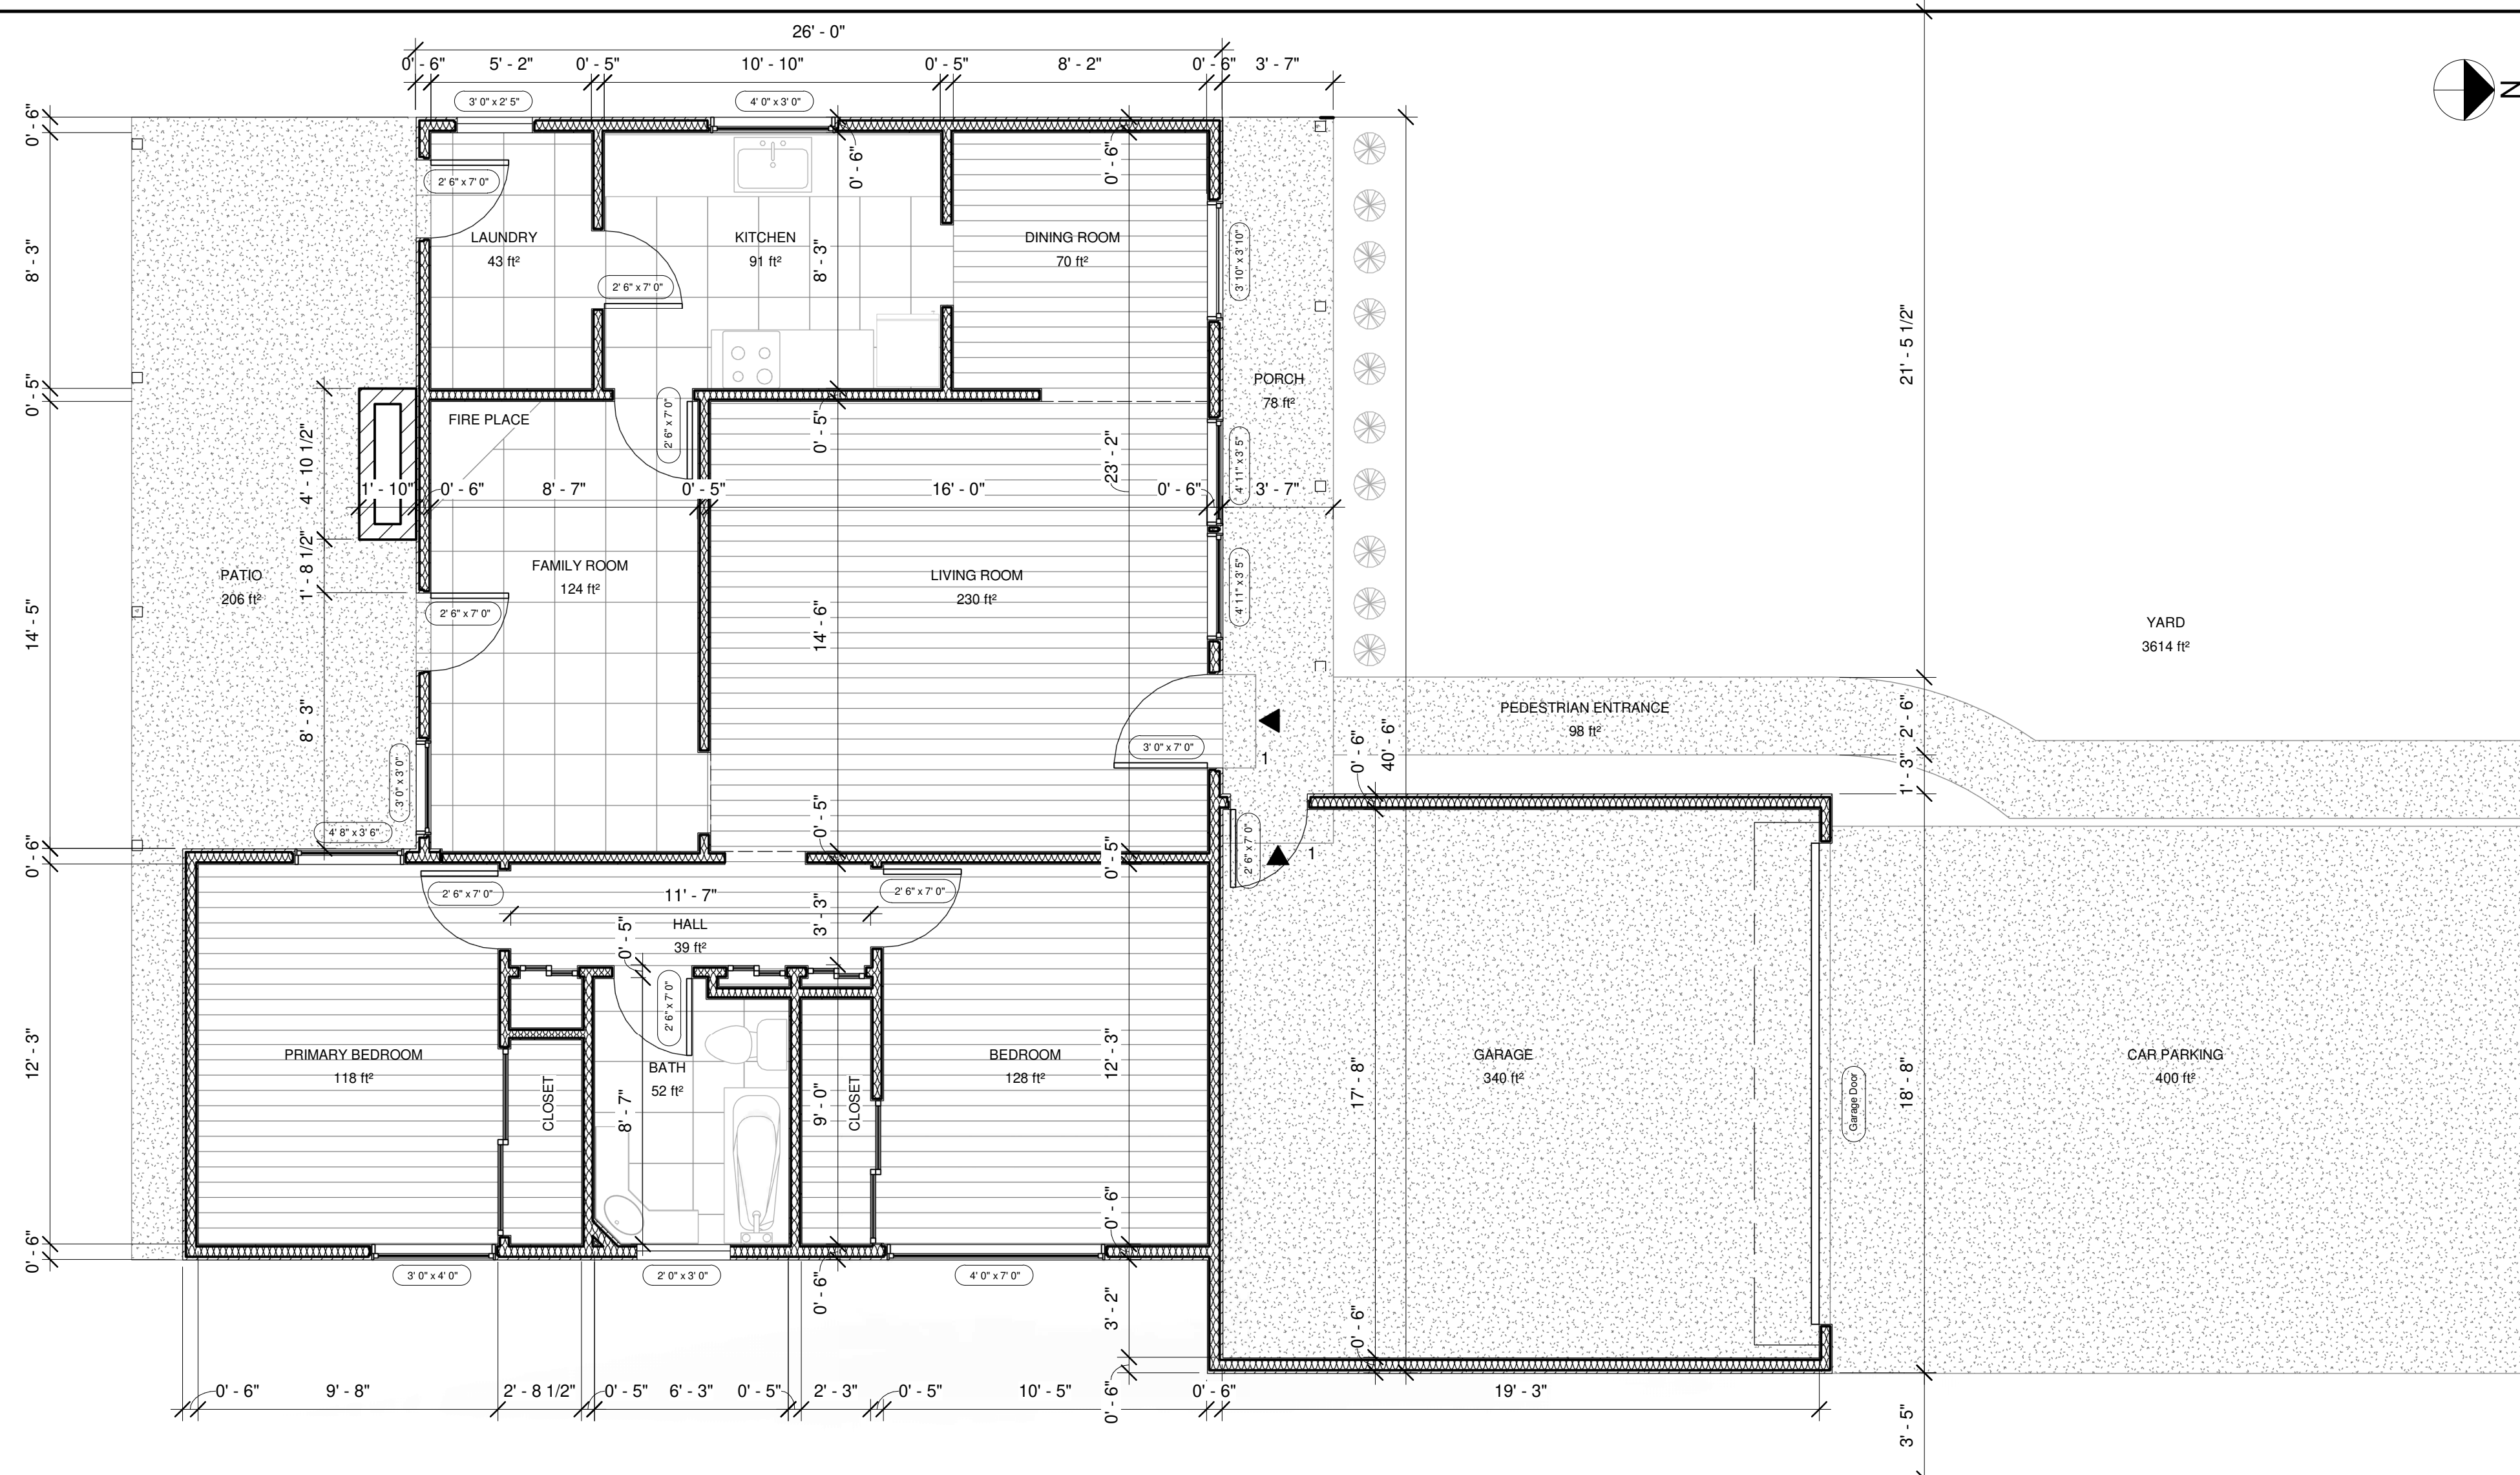

2 FLOOR PLAN
1/4" = 1'-0"