

PROJECT DESCRIPTION

CONTACT INFO

PROJECT DATA

ADDRESS:
12213 LAWLER ST - LOS ANGELES CA 90066
AIN: 4248-016-015

AREA TABULATIONS

EXISTING LOT SIZE: 5.760 SQFT
EXISTING BUILDING: 1.833,42 SQFT
EXISTING GARAGE: 218.4 SQFT


NOTES

DRAWING SET

SITE PLAN

SHEET INDEX:

A000 COVER SHEET
A001 SITE PLAN
A002 1ST FLOOR PLAN
A003 SIDE VIEW ELEVATIONS
A004 ROOF PLAN

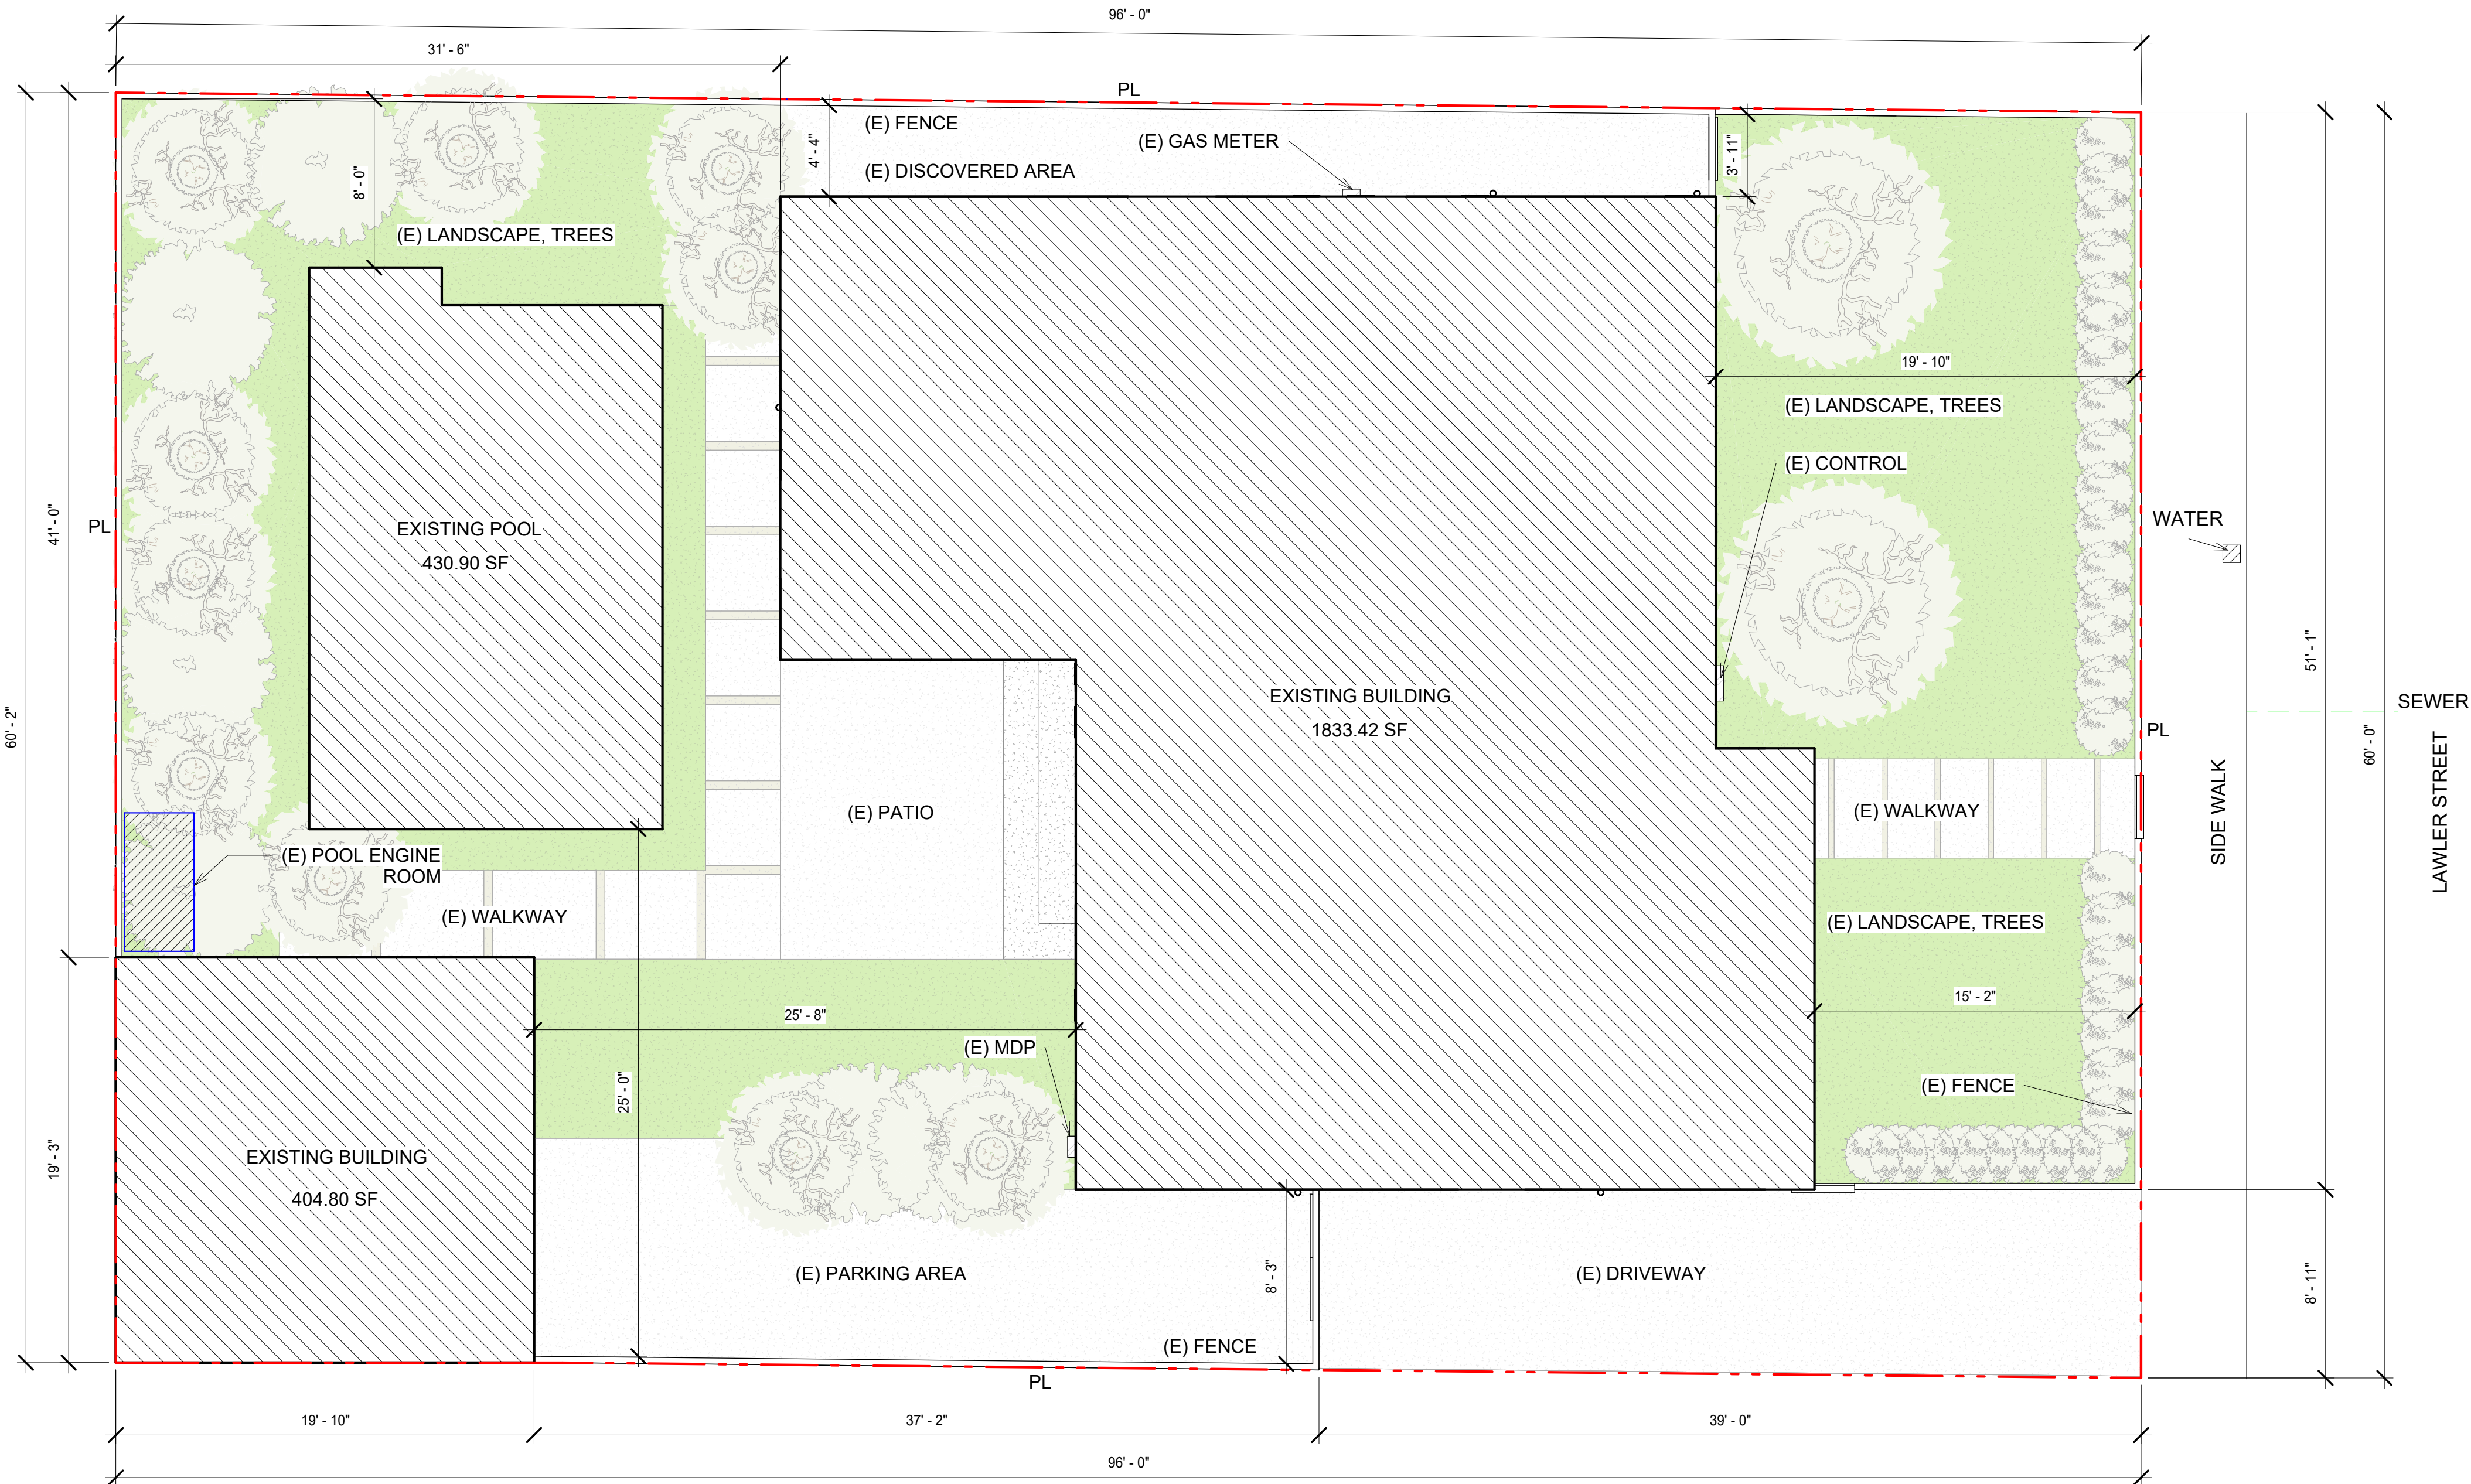

SITE PLAN
A001
1
3/16" = 1'-0"