

PROJECT DESCRIPTION

CONTACT INFO

PROJECT DATA

ADDRESS:
12213 LAWLER ST - LOS ANGELES CA 90066
AIN: 4248-016-015

AREA TABULATIONS

EXISTING LOT SIZE: 5.760 SQFT
EXISTING BUILDING: 1.833,42 SQFT
EXISTING GARAGE: 218.4 SQFT




NOTES

DRAWING SET

1ST FLOOR PLAN

SHEET INDEX:

A000 COVER SHEET
A001 SITE PLAN
A002 1ST FLOOR PLAN
A003 SIDE VIEW ELEVATIONS
A004 ROOF PLAN

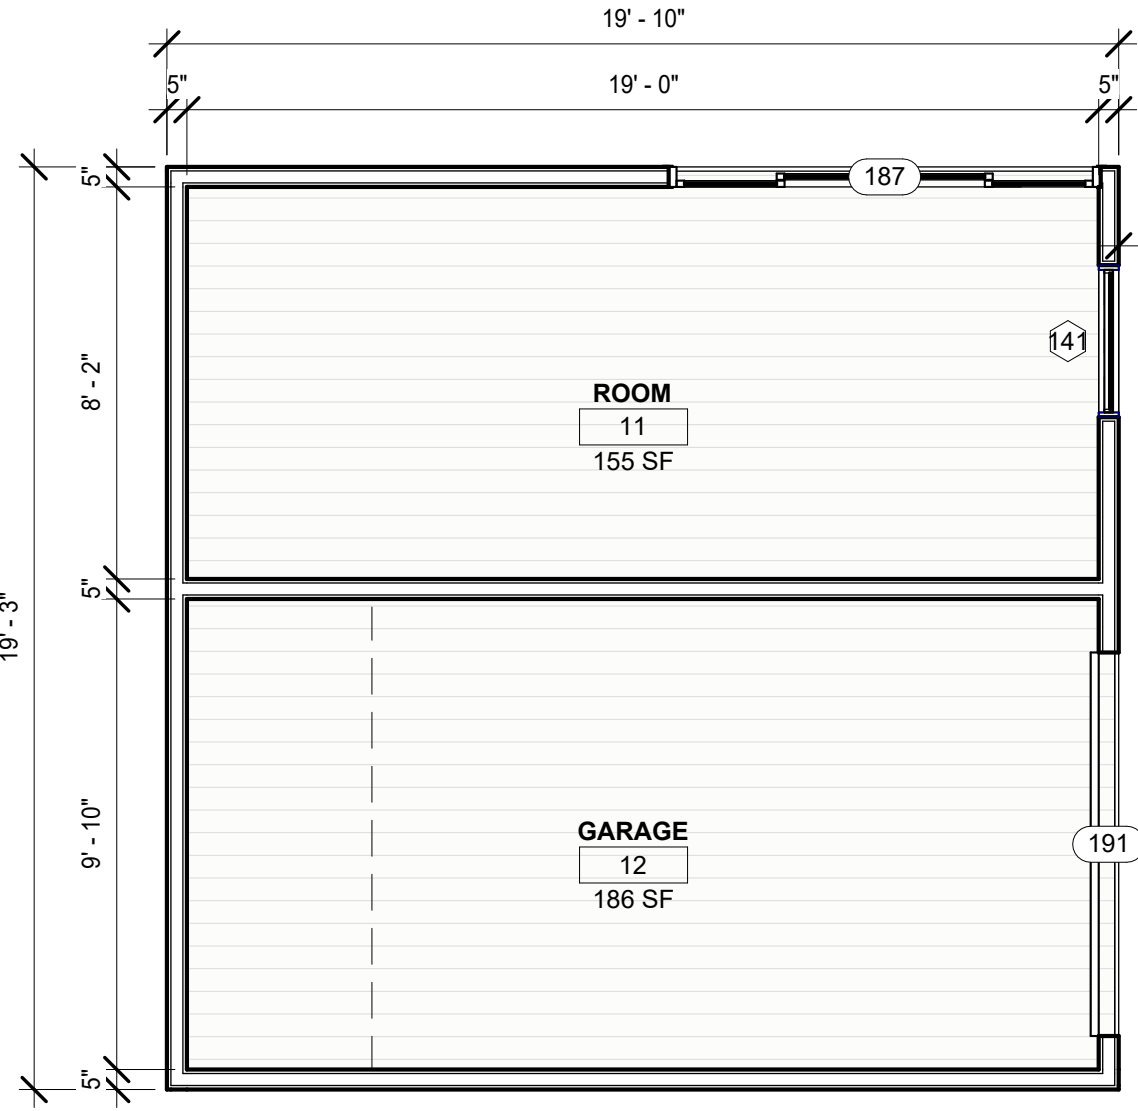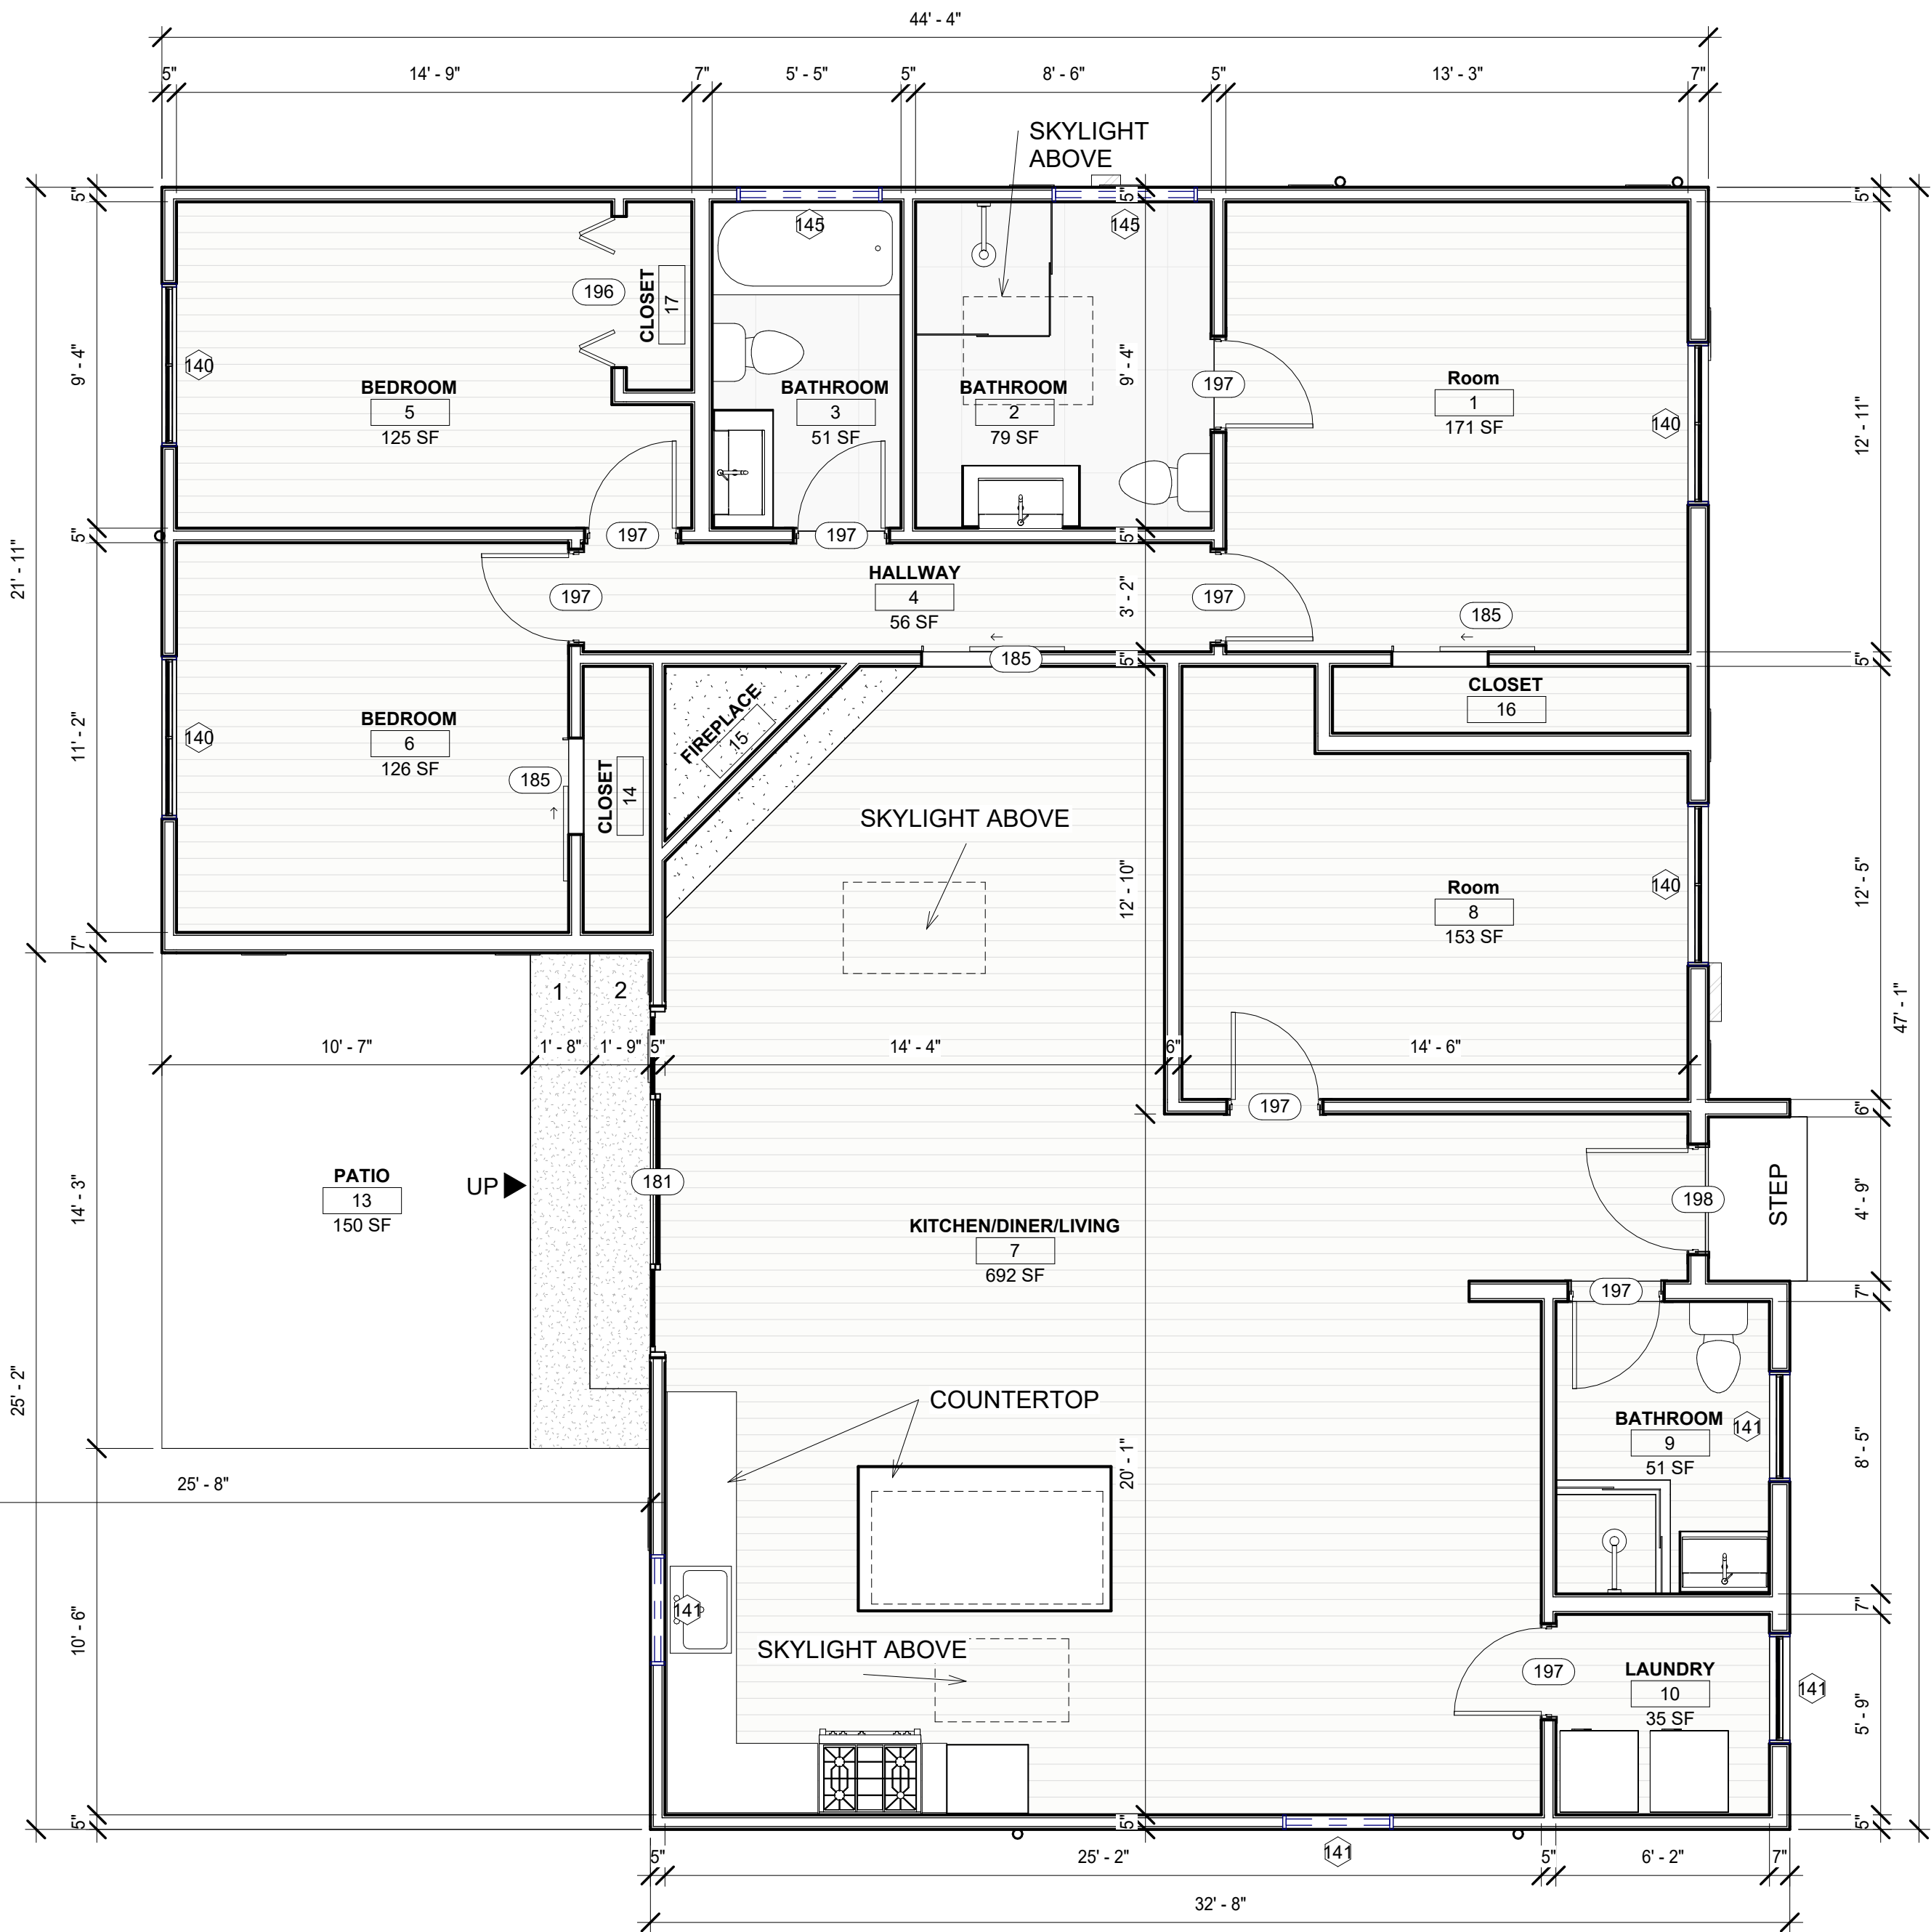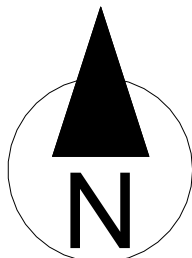

A002
1
1/4" = 1'-0"

WINDOW QUANTITIES				
CODE	WIDTH	HEIGHT	QUANTITIES	DESCRIPTION
140	4' - 8"	4' - 2"	4	(E) 2-LEAF SLIDING WINDOW
141	3' - 2"	3' - 8"	5	(E) TILTING WINDOW
145	4' - 2"	1' - 8"	2	(E) HIGH TILTING WINDOW

DOOR QUANTITIES				
CODE	WIDTH	HEIGHT	QUANTITIES	DESCRIPTION
181	10' - 1"	6' - 9"	1	INTERIOR SLIDING 4 LEAF DOOR
185	2' - 8"	6' - 6"	3	SLIDING CLOSET DOOR
187	9' - 0"	6' - 4"	1	SLIDING 4 LEAF DOOR
191	8' - 0"	6' - 6"	1	GARAGE DOOR
192	2' - 8"	5' - 11"	3	FENCE GATE 1
193	2' - 8"	3' - 2"	1	FENCE GATE 2
194	2' - 8"	3' - 2"	1	FENCE GATE 3
196	4' - 4"	7' - 8"	1	4 LEAF CLOSET DOOR
197	2' - 6"	6' - 11"	8	PANEL DOOR
198	2' - 11"	6' - 11"	1	EXTERIOR PANEL DOOR